


PODÉLNÝ PROFIL - STOKA 4


ÚZEMÍ
 PARCELY
 VZDÁLENOST ŠACHET
 NÁZVY ŠACHET

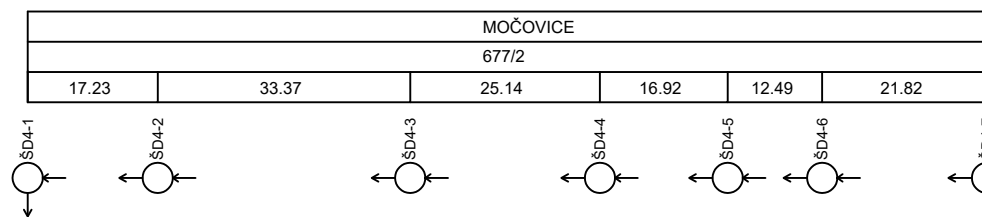

LEGENDA:
 1) 6.50 - 12.49
 2) 65.71 - 1.34
 3) 42.60 - 1.39

Podélný profil stoky

MĚŘÍTKO 1:1000 / 1:100

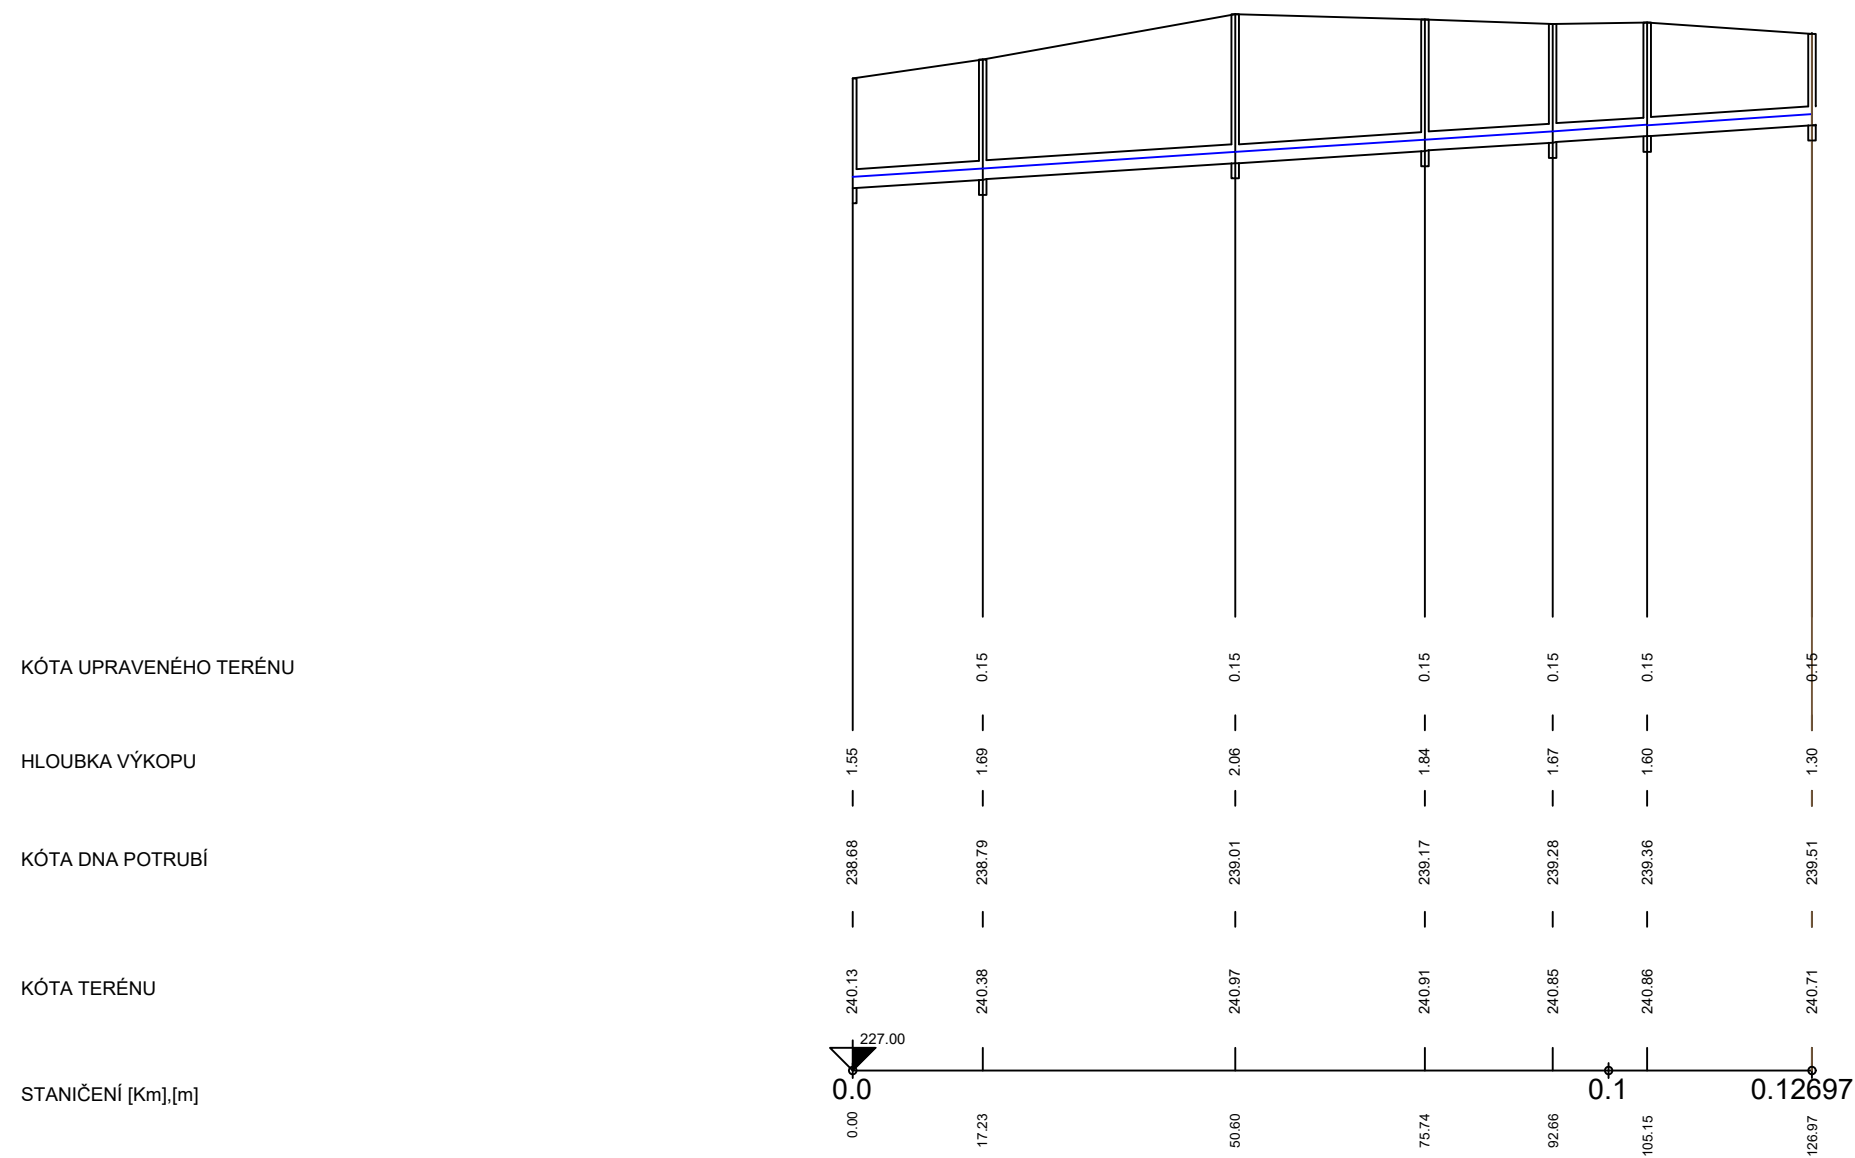

SKLON [promile] - DÉLKA [m]
 DN [mm] - MATERIAL - DELKA [m]
 KAPACITA [l/s] - RYCHLOST [m/s] (dle: Colebrook)
 NAVR.PRUTOK [l/s] - RYCHLOST [m/s]

| | | | | | |
|--------------------|--------------|--------------|--------------|---|--------------|
| 6.50 - 17.23 | 6.50 - 33.37 | 6.50 - 25.14 | 6.50 - 16.92 | 1 | 6.87 - 21.82 |
| 250 - PVC - 126.97 | | | | | |
| 65.71 - 1.34 | 65.71 - 1.34 | 65.71 - 1.34 | 65.71 - 1.34 | 2 | 67.67 - 1.38 |
| 42.60 - 1.39 | 42.60 - 1.39 | 42.60 - 1.39 | 42.60 - 1.39 | 3 | 42.60 - 1.42 |